


OLD HUME HIGHWAY

BOWRAL ROAD

VERANDAH/CAFE BENEATH

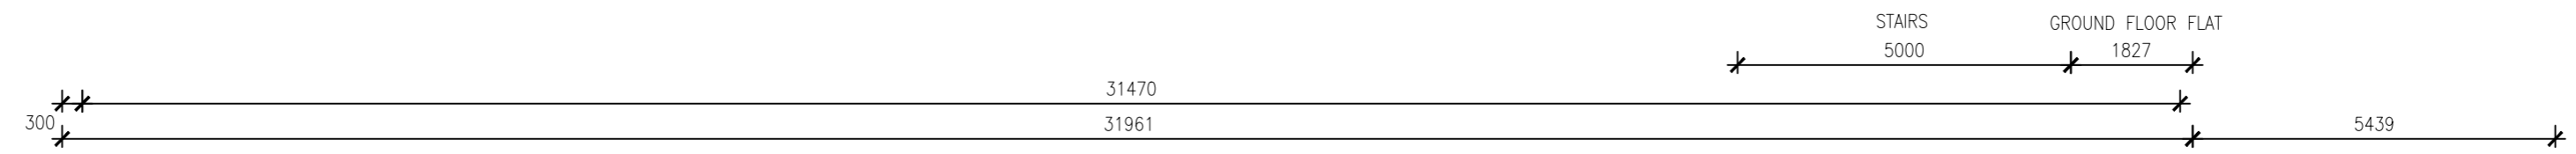

NOTE: FURNITURE IS INDICATE ONLY. SUBJECT TO CHANGE

\\DISKSTATION\STAFF\REPORTS\2016\160113- 118 MAIN STREET, MITTAGONG\CAD\160113- PROPOSED OFFICE SPACE.DWG

A2 SHEET

COPYRIGHT: Concepts and information contained within these drawings and related documents are the copyright of Australian Survey Solutions. Unauthorised copying of part or whole of the document/s is a breach of this copyright.

ISSUE	AMENDMENT	DRAWN	DATE
A	INITIAL ISSUE	BW	28-Nov-16

Australian Survey Solutions
 ABN 54 146 524 585
 PO Box 498
 BOWRAL 2576 NSW
 T: 1300 49 39 79
 M: 0417 49 39 79
 enquiry@aussurvey.com.au
 www.aussurvey.com.au

Client: Regal Professional Centre P/L

FLOOR PLAN OF PROPOSED OFFICE SUITES
 Lvl 1, 118 MAIN STREET, MITTAGONG

SURVEYED: PB	A
DRAWN: BW	
CHECKED: PB	
DRAWING No.	

160113

SCALE: 1:100	DATUM: -	DATE: 28 November 2016
--------------	----------	------------------------